

Shepley Bulfinch Richardson & Abbott  
 Architecture / Planning / Interiors / Est. 1874  
 2 Seaport Lane, Boston, Massachusetts 02110  
 T: 617.423.1700 F: 617.451.2420  
 www.ShepleyBulfinch.com

Spiegel Zamecnik & Shah Inc.  
 54 Wall Street  
 New Haven, CT 06511  
 STRUCTURAL ENGINEER

Bard, Rao + Athanas  
 311 Arsenal Street  
 Watertown, MA 02472  
 M.E.P. ENGINEER

Tighe & Bond  
 1000 Bridgeport Avenue, Floor 3  
 Shelton, CT 06484  
 CIVIL ENGINEER


Towers | Golde  
 85 Willow Street  
 New Haven, CT 06511  
 LANDSCAPE ARCHITECT

R.W. Sullivan  
 529 Main Street, Suite 203  
 Boston, MA 02129  
 CODE & REGULATORY

- NOTES:
1. REFER TO A0 SERIES FOR EQUIPMENT AND FURNITURE. FIRE EXTINGUISHERS ARE CPCL.
  2. REFER TO A1 SERIES, FINISH SCHEDULE AND FINISH PLANS, FOR WALL PROTECTION TYPES AND EXTENTS.
  3. REFER TO A500 FOR WALL PROTECTION DETAILS.

- - - 1 HOUR FIRE SEPARATION ASSEMBLY
- - - 2 HOUR FIRE SEPARATION ASSEMBLY
- - - SMOKE BARRIER
- - - SMOKE PARTITION

NO.	DATE	DESCRIPTION	REVISION
1	16 AUG 2013	ADDENDUM 2	

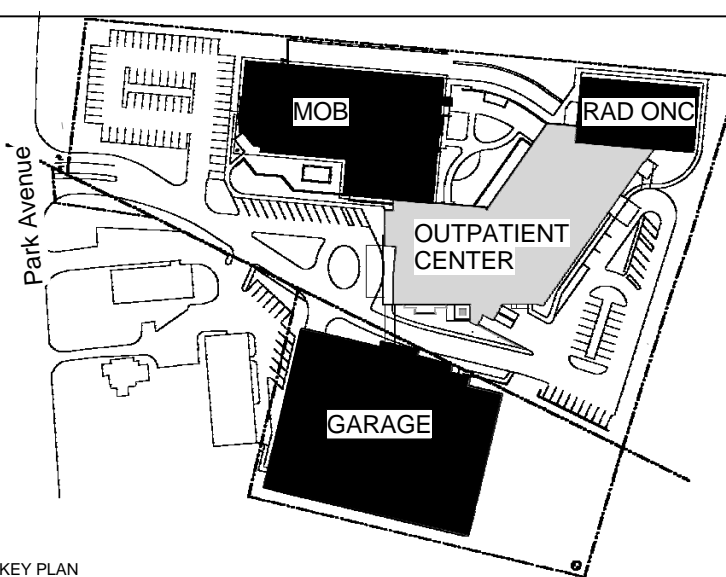


**BRIDGEPORT HOSPITAL**

OWNER

**PARK AVENUE CAMPUS  
 OUTPATIENT CENTER**  
 5520 Park Avenue  
 Trumbull, CT 06611

**LEVEL 1 PLAN - NOTES AND KEYS**

DRAWING TITLE

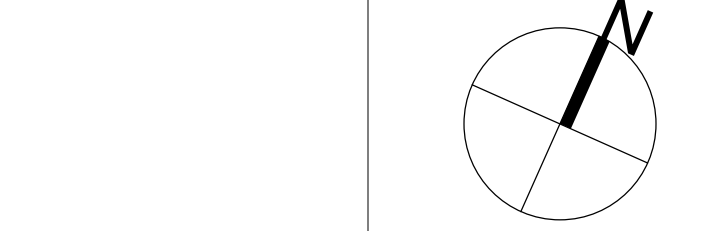

PROJECT NO. 4512.001  
 SCALE As indicated DATE JULY 16, 2013

JOB NUMBER 4512.001

DRAWN Author CHECKED Checker

CONSTRUCTION DOCUMENTS

**A101b  
 WEST**

DRAWING NUMBER

